

# PARK STREET N.E. IMPROVEMENTS


From: 320 LF S. of Albea Court N.E. To: Ayr Hill Avenue N.E.




End Construction  
End Project  
(NFO) EN17-153-114, P101, C501  
STA. 108+99.29

## TYPICAL SECTIONS

PARK STREET N.E.(ROUTE 6676)  
NOT TO SCALE

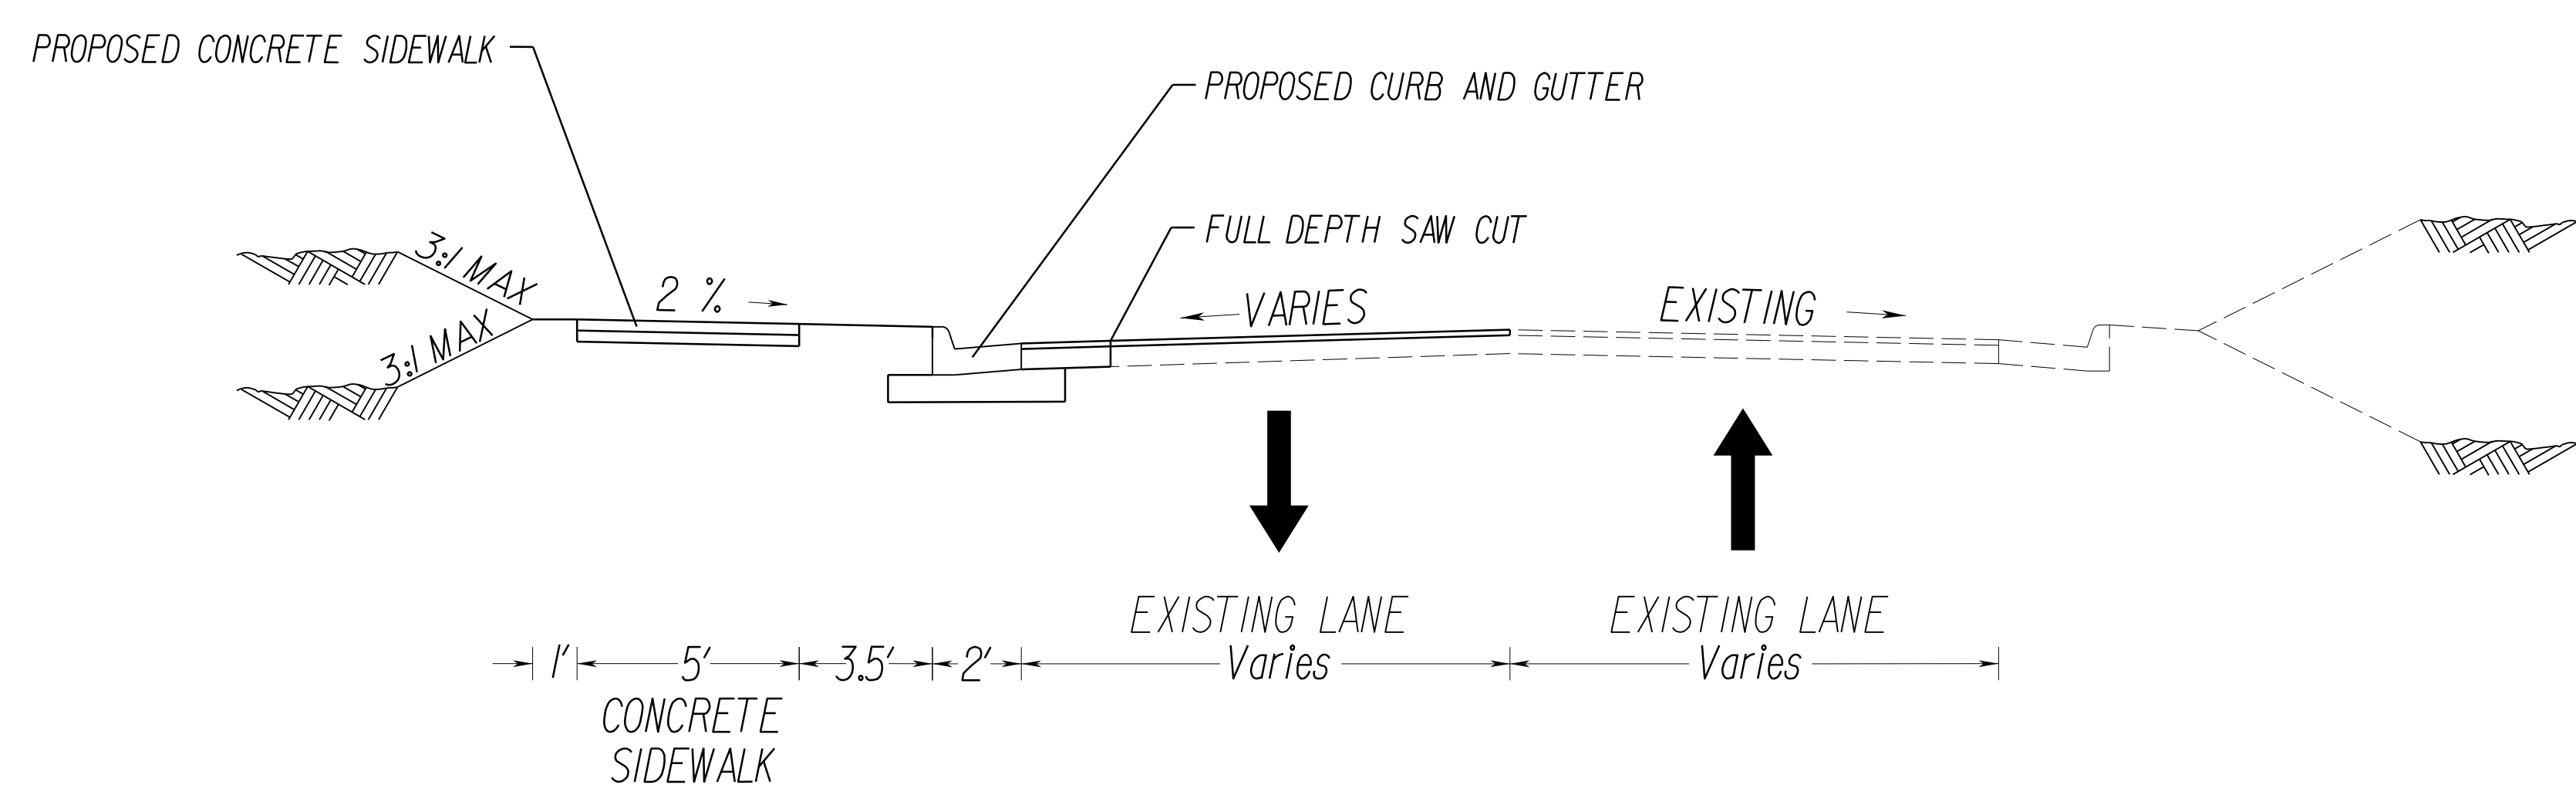

PARK STREET N.E.(ROUTE 6676)  
NOT TO SCALE

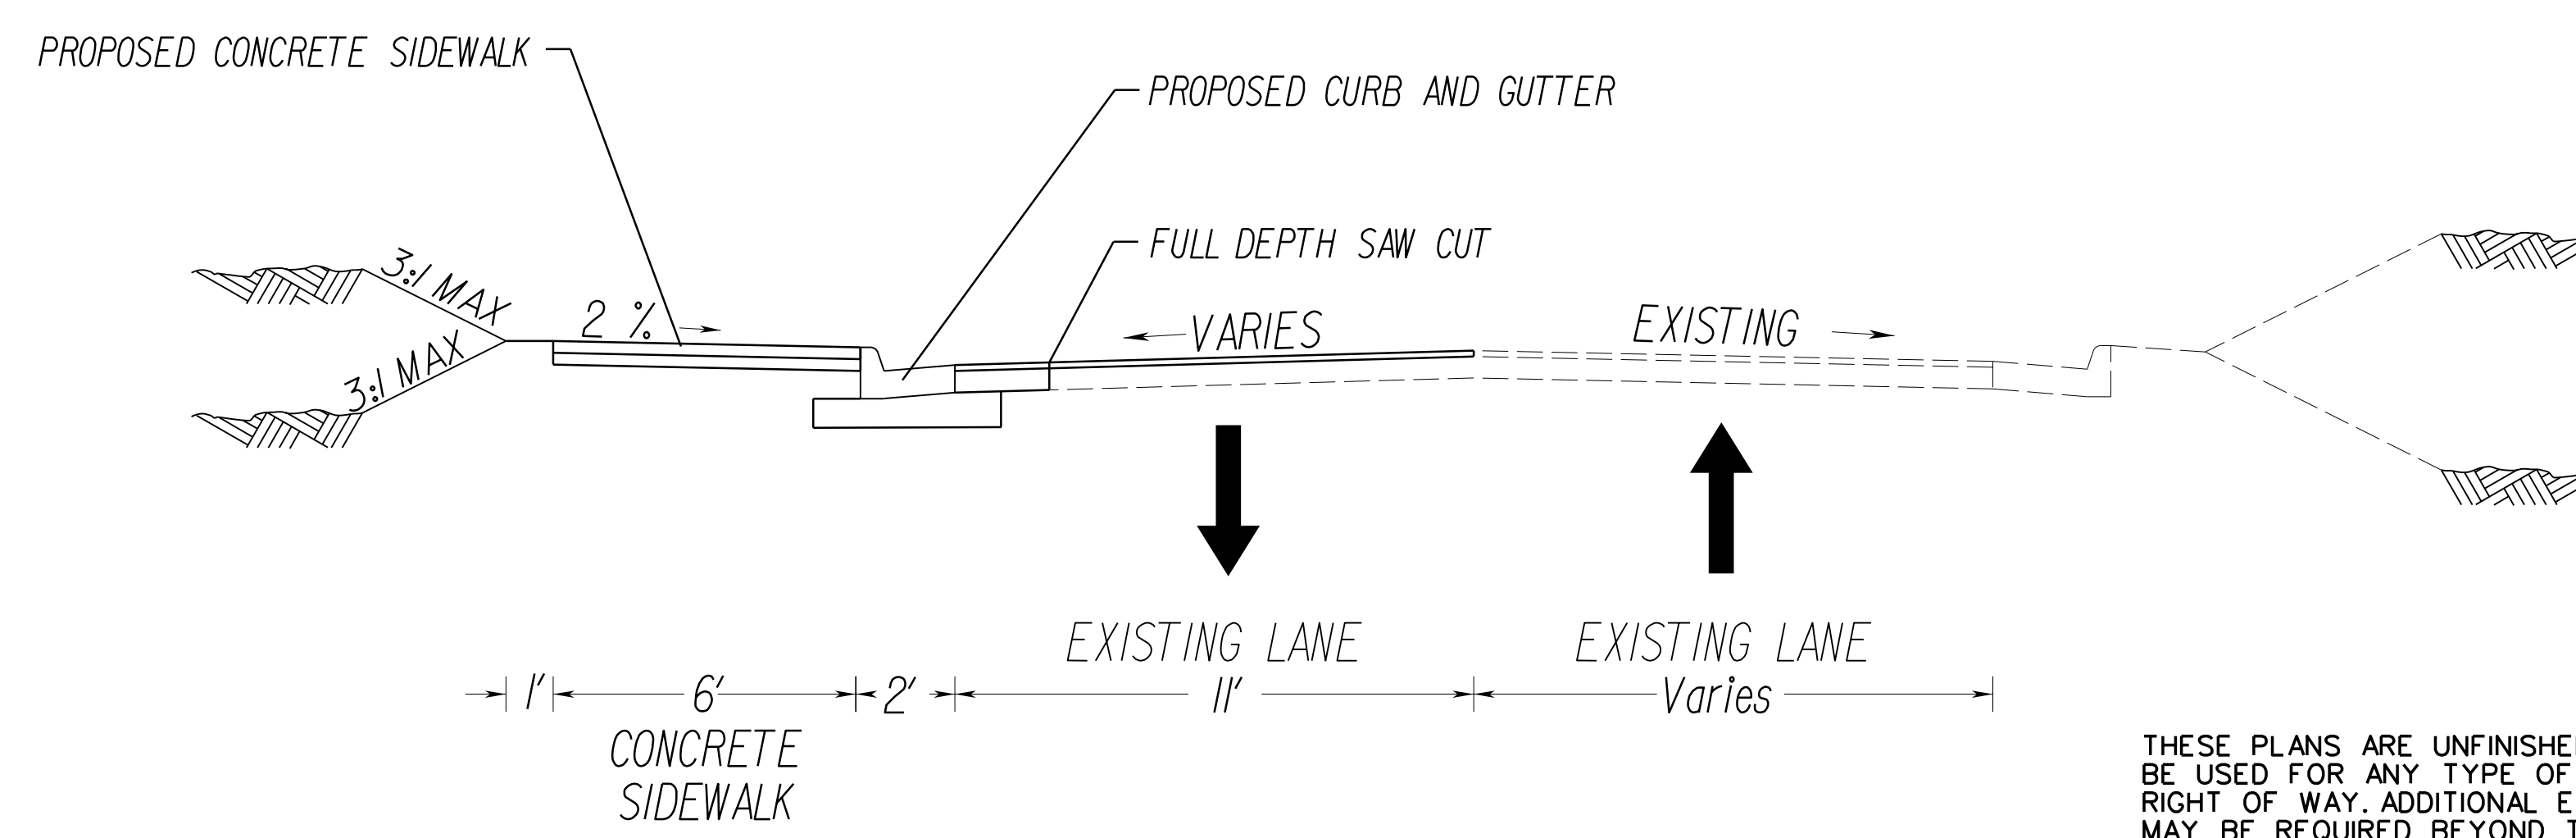

FROM: 320 LF S. OF ALBEA COURT N.E.  
TO: AYR HILL AVENUE N.E. (ROUTE 6933)

## LEGEND

- EXISTING RIGHT OF WAY LINE
- EXISTING PROPERTY LINE
- PROPOSED GRADING AGREEMENT AND TEMPORARY CONSTRUCTION EASEMENT
- PROPOSED GRADING LIMITS
- PROPOSED DRIVEWAY
- PROPOSED CONCRETE SIDEWALK
- PROPOSED CURB AND GUTTER
- PROPOSED CURB RAMP
- PROPOSED CONCRETE APRON
- PROPOSED PAVEMENT OVERLAY
- PROPOSED TREE REMOVAL
- EXISTING SPEED HUMP
- EXISTING UTILITY POLE



THESE PLANS ARE UNFINISHED AND UNAPPROVED AND ARE NOT TO BE USED FOR ANY TYPE OF CONSTRUCTION OR THE ACQUISITION OF RIGHT OF WAY. ADDITIONAL EASEMENTS FOR UTILITY RELOCATIONS MAY BE REQUIRED BEYOND THE PROPOSED RIGHT-OF-WAY SHOWN ON THESE PLANS.

DESIGN FEATURES RELATING TO CONSTRUCTION OR TO REGULATION AND CONTROL OF TRAFFIC MAY BE SUBJECT TO CHANGE AS DEEMED NECESSARY BY THE TOWN.

RELOCATION OF MAILBOXES WILL BE COORDINATED BETWEEN THE PROPERTY OWNER AND THE TOWN.

