


BUSINESS NAME: _____

ADDRESS: _____

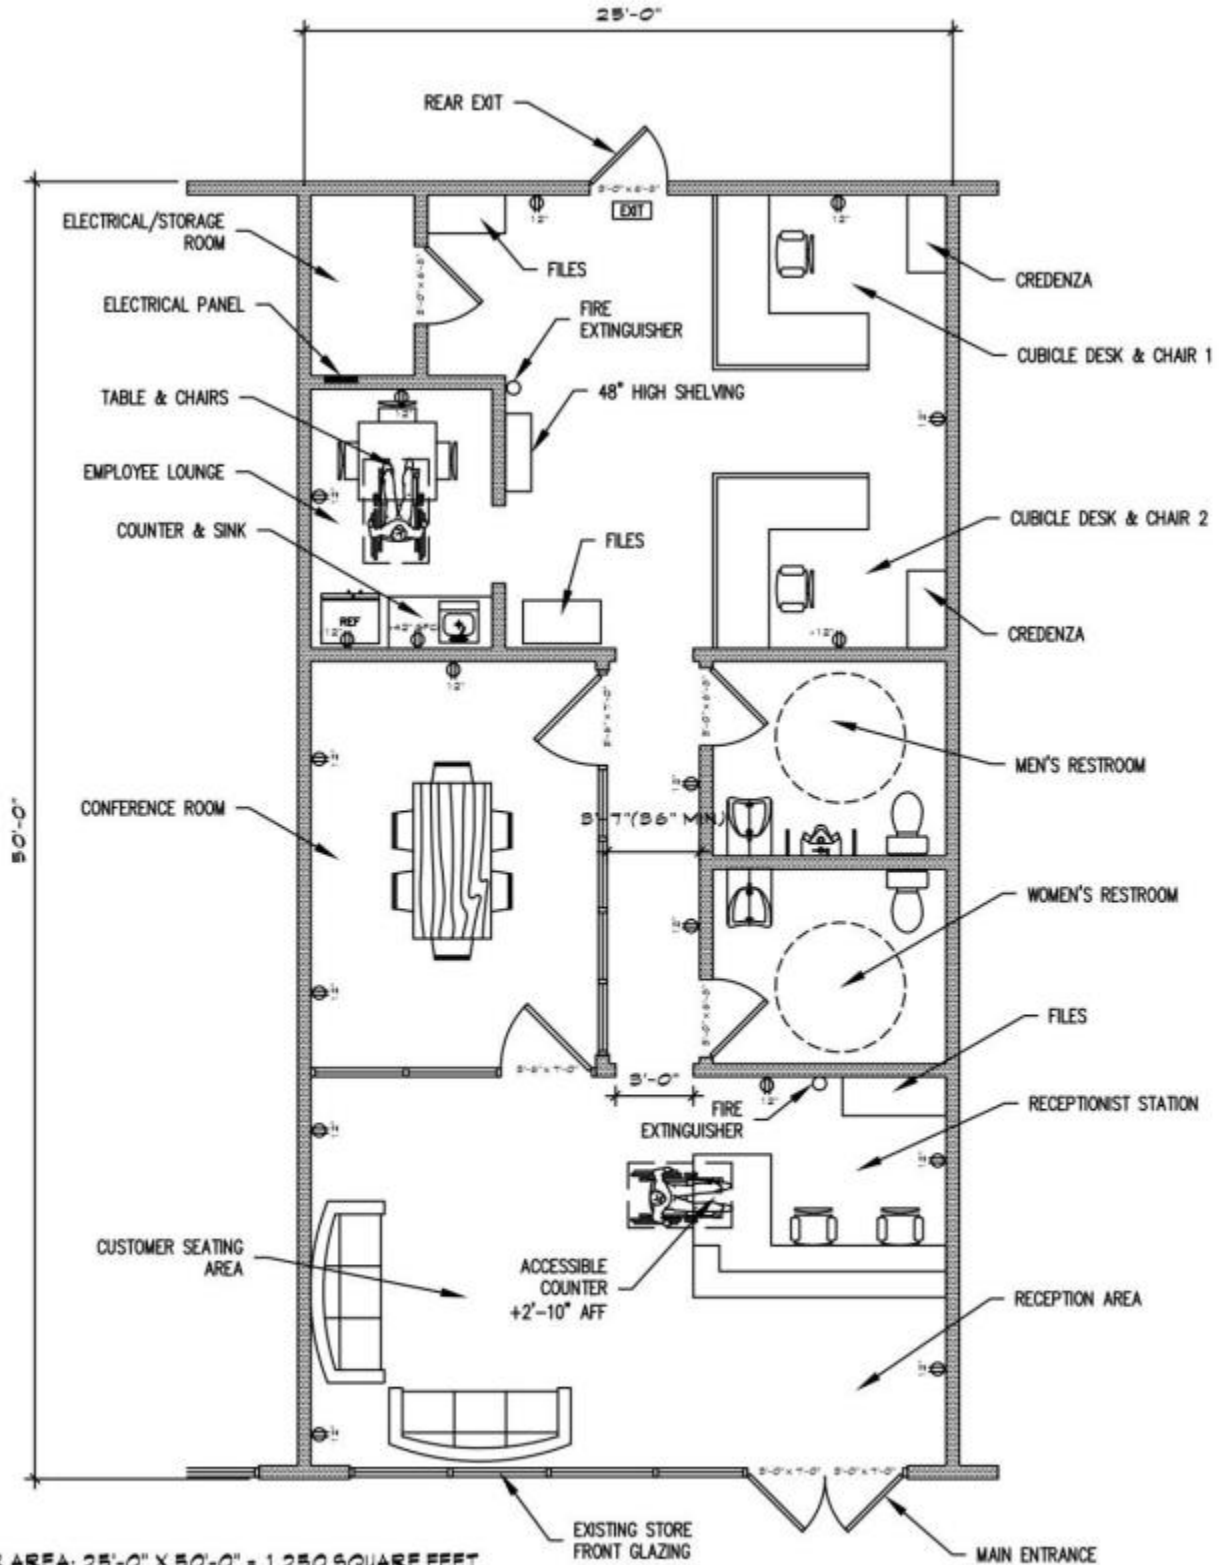


FLOOR AREA: 25'-0" X 50'-0" = 1,250 SQUARE FEET
OCCUPANCY CLASS: B (OFFICE)
OCCUPANT LOAD: 1,250 SF/100 = 13
TYPE OF CONSTRUCTION: VB
AUTOMATIC SPRINKLERS: YES

SAMPLE OFFICE LAYOUT

BUSINESS NAME: _____

ADDRESS: _____

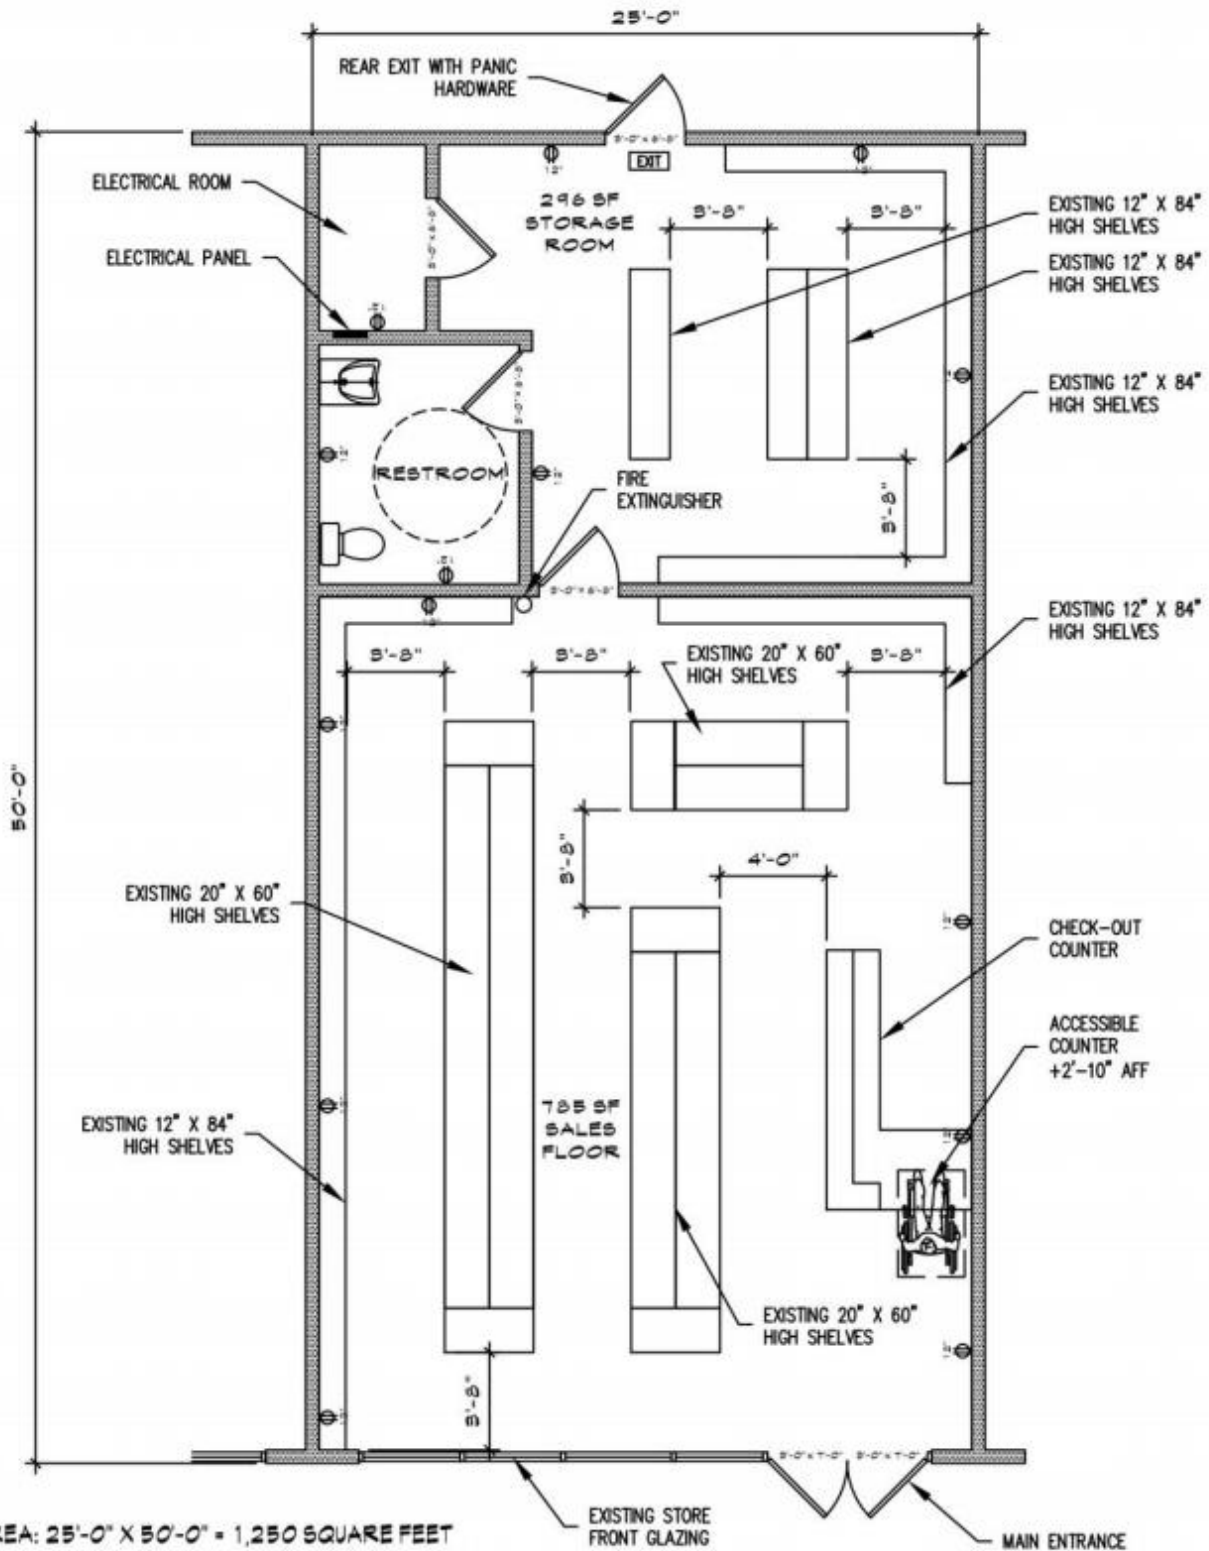

FLOOR AREA: 25'-0" X 50'-0" = 1,250 SQUARE FEET
 OCCUPANCY CLASS: M (MERCANTILE) & S (STORAGE)
 OCCUPANT LOAD - MERCANTILE 785 SF/60 = 13
 OCCUPANT LOAD - STORAGE: 296 SF/300 = 1
 OCCUPANT LOAD TOTAL: 14
 TYPE OF CONSTRUCTION: VB
 AUTOMATIC SPRINKLERS: YES

SAMPLE RETAIL LAYOUT