


# FAIRFAX COUNTY PUBLIC FACILITIES MANUAL

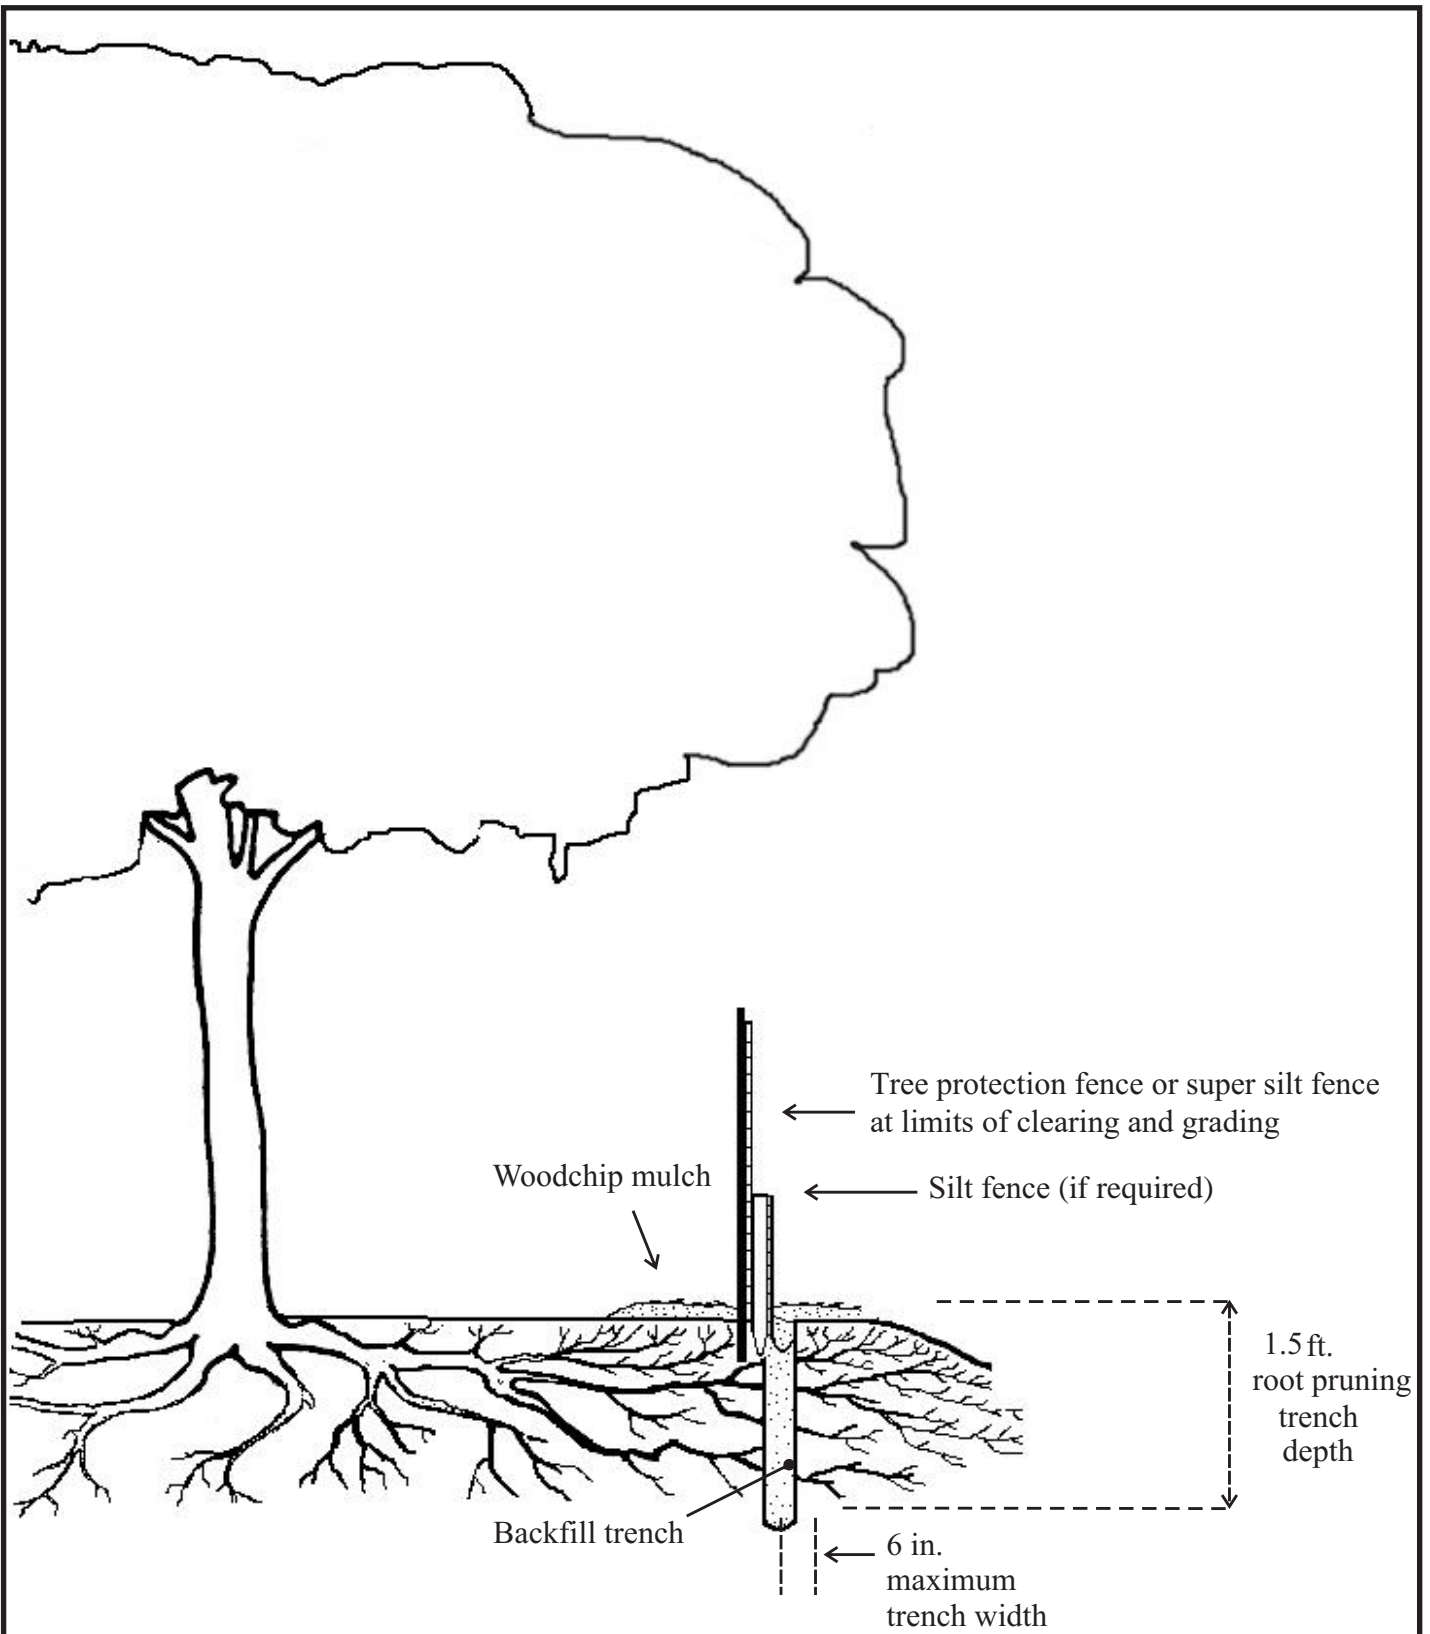

Note: See Tree Preservation Narrative for detailed specifications.

Ref. Sec. 12-0502.1,  
12-0504.20

Rev. 2-02, 2011 Reprint,  
2018 Reprint, 10-20

## TREE PROTECTION FENCE INSTALLATION & ROOT PRUNING

PLATE NO.

STD. NO.

7-12